




| | |
|-------------|--------------|
| Sheet No. | 1-1 |
| Scale | 1/4" = 1'-0" |
| Project No. | |
| Client | |
| Architect | |
| Engineer | |
| Contractor | |
| Date | |

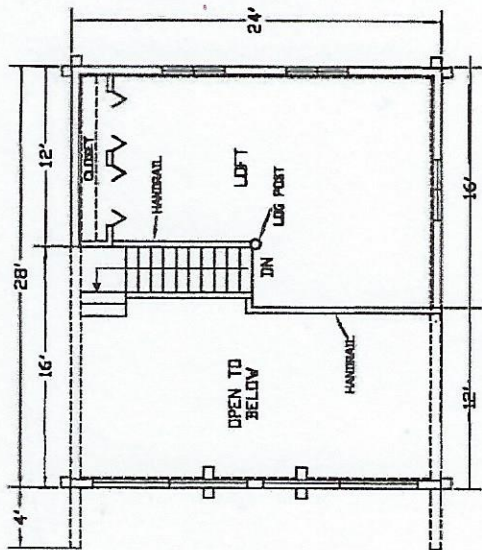

LOFT FLOOR PLAN = 336 SQ. FT.
SCALE 1/4" = 1'-0"

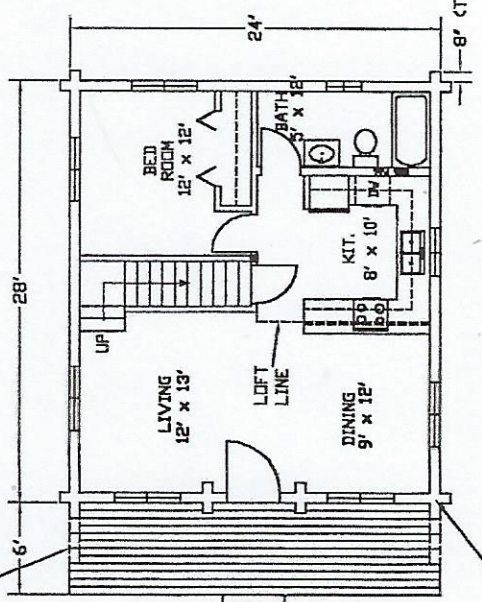


MAIN FLOOR PLAN = 672 SQ. FT.
SCALE 1/4" = 1'-0"

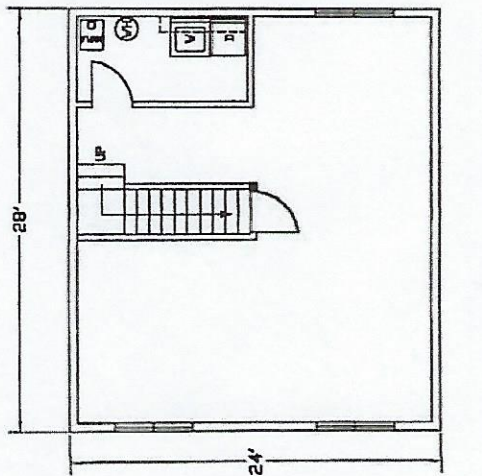


BASEMENT FLOOR PLAN = 672 SQ. FT.
SCALE 1/4" = 1'-0"

1,680 TOTAL SQ. FT.

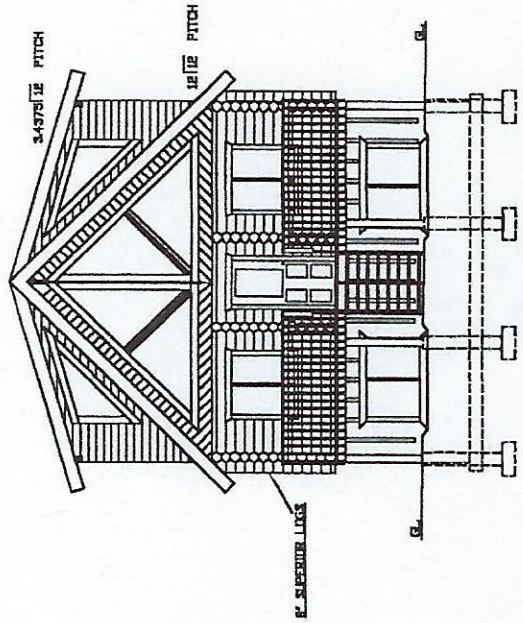

FRONT VIEW
SCALE 1/4" = 1'-0"

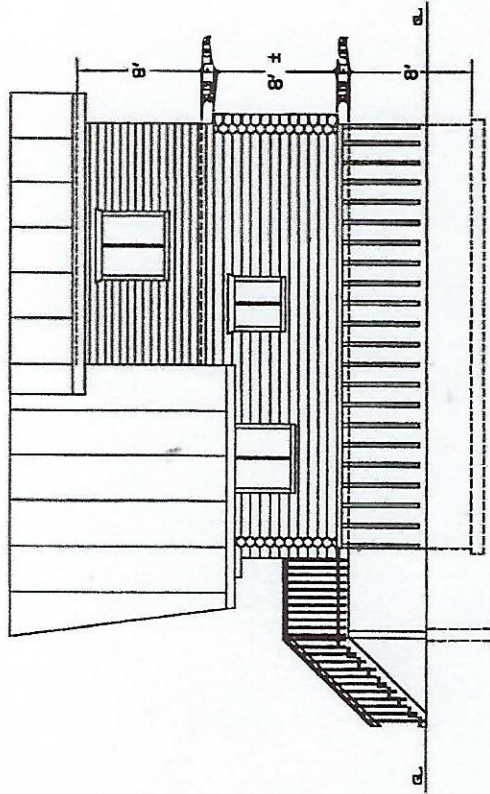

RIGHT SIDE VIEW
SCALE 1/4" = 1'-0"